


Drawing name: H:\481917 Asti Bridge Crossing - Sonoma County\Exhibits\Alignment Alternatives.dwg Layout Tab: Layout1 (2) Nov 14, 2022 - 3:33pm MBeem

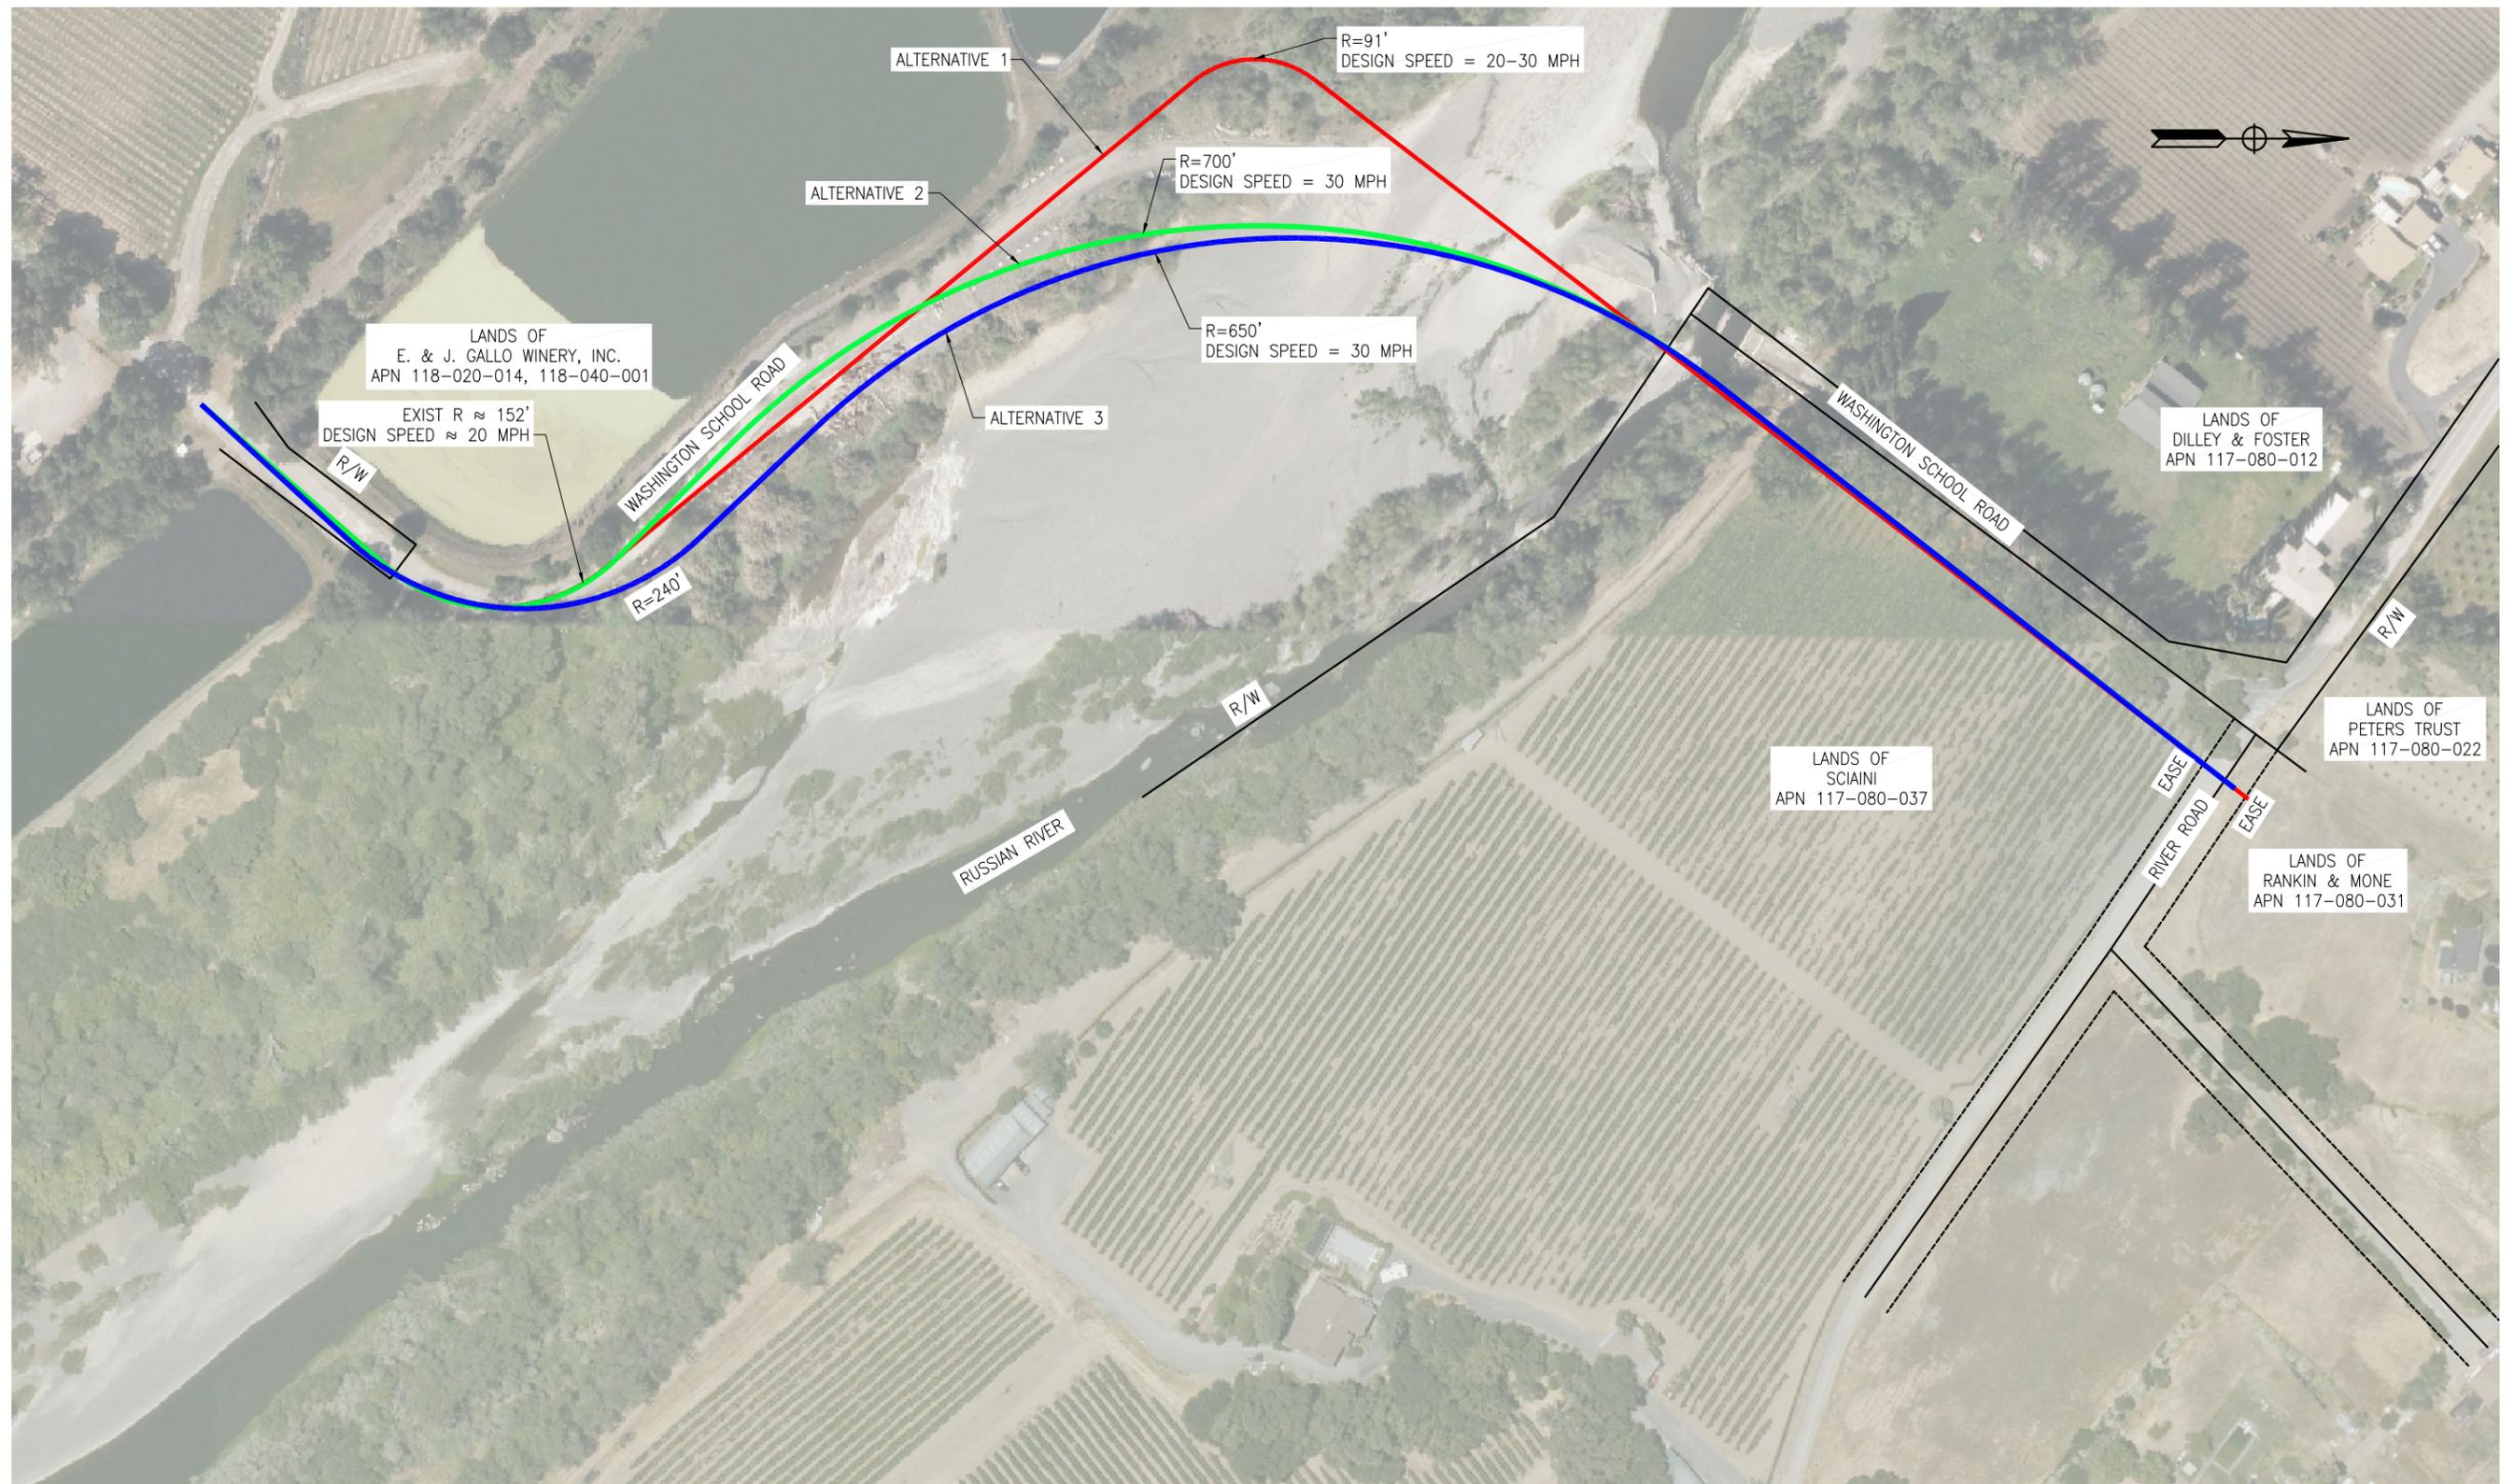

PLAN
1"=80'

LEGEND:
 R/W ——— RIGHT-OF-WAY
 EASE - - - - - EASEMENT

EXHIBIT

DESIGN BY	A. BEDAL
DRAWING BY	M. BEEM
CHECKED BY	J. CONKLIN
	REGISTERED CIVIL ENGINEER
	PLANS APPROVAL DATE
	FILENAME: ALIGNMENT ALTERNATIVES.DWG



CONSTRUCTION COMPLETED:			
"AS BUILT" INFORMATION TO BE COMPLETED AFTER CONSTRUCTION			
DATE	REVISION	BY	APPROVED
10/04/2022			

TRC 10680 White Rock Rd., Suite 100, Rancho Cordova, California 95670

ORIGINAL SCALE IN INCHES FOR REDUCED PLANS: 0 1 2 3

COUNTY OF SONOMA
 DEPARTMENT OF TRANSPORTATION & PUBLIC WORKS
 JOHANNES J. HOEVERTSZ, P.E., DIRECTOR

ALIGNMENT ALTERNATIVES ASTI PERMANENT BRIDGE CROSSING PROJECT	BRIDGE NUMBER	20C05XX
	BUDGET NUMBER	C21901
	FISCAL YEAR	20XX-XX
	SHEET NUMBER	
	TOTAL SHEETS	